


TYPICAL SECTION
VICINITY STA. 15+40.00 W/L (E/B) AND STA. 10+85.00 W/L (W/B)

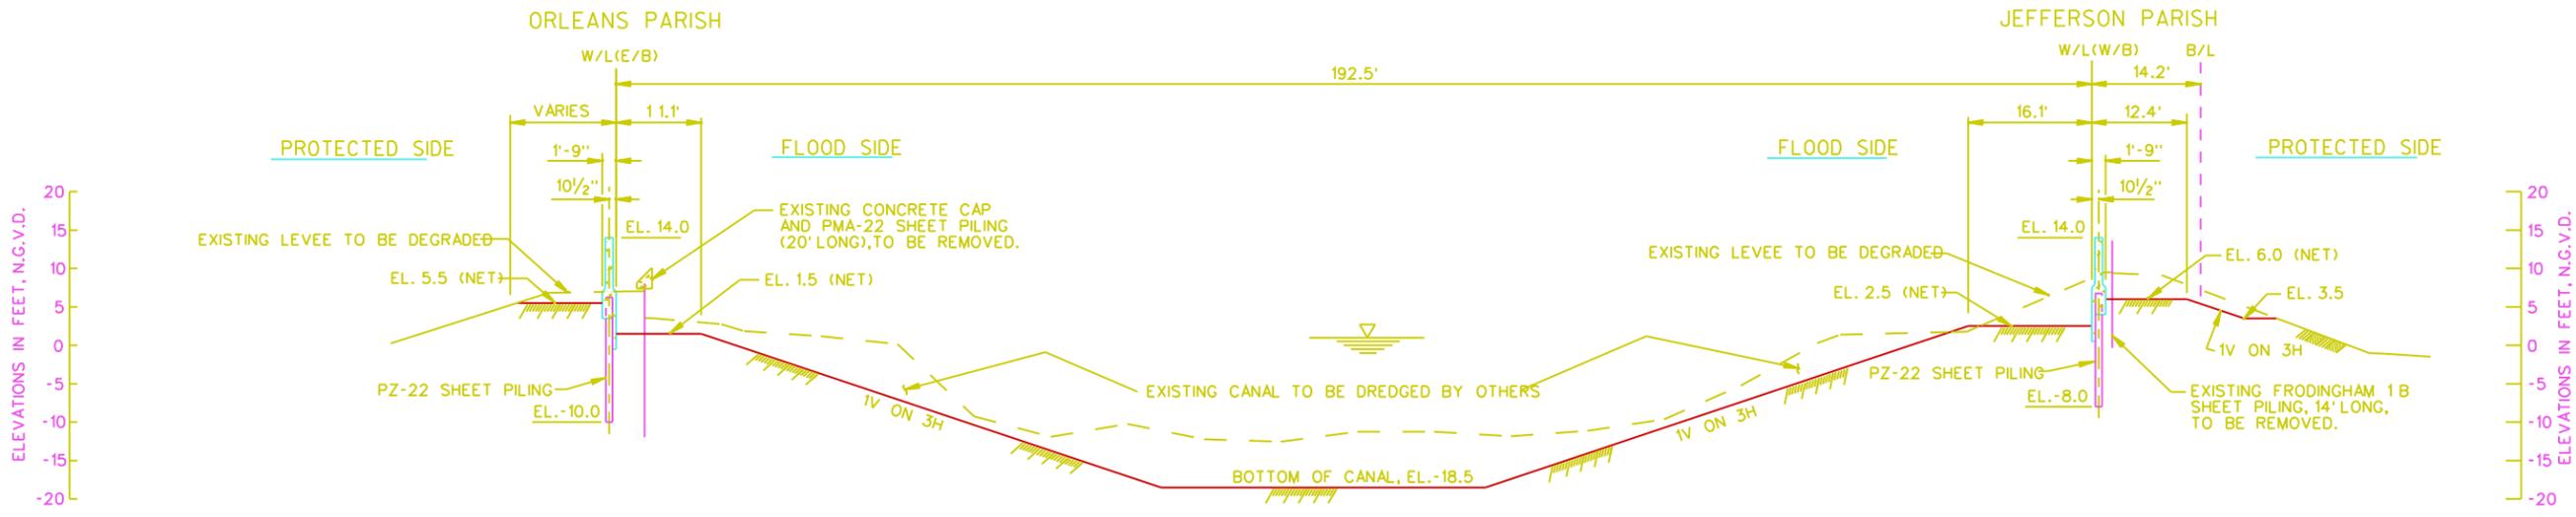

TYPICAL SECTION
VICINITY STA. 25+40.00 W/L (E/B) AND STA. 20+85.00 W/L (W/B)



COMPUTER AIDED DESIGN DRAFTING

LAKE PONTCHARTRAIN, LA., AND VICINITY
HIGH LEVEL PLAN
DESIGN MEMORANDUM NO. 20 GENERAL DESIGN
ORLEANS PARISH - JEFFERSON PARISH
17TH. STREET OUTFALL CANAL
(METAIRIE RELIEF)
TYPICAL SECTIONS
U. S. ARMY ENGINEER DISTRICT, NEW ORLEANS
CORPS OF ENGINEERS
DATE: MARCH 1990 FILE NO. H-2-30300

303005B05.DGN
FORM SIZE 120